

William's
Handcrafted
 Woodworking and Construction
 804-616-8917




CASTLEMAN
 CARPENTRY, LLC

WOODCRAFT®

HÄFELE




SkillsUSA VA 2022		
Date 04/22	Modern Cabinet	Drawn By: WHB
Cabinetmaking		
Contestant #		

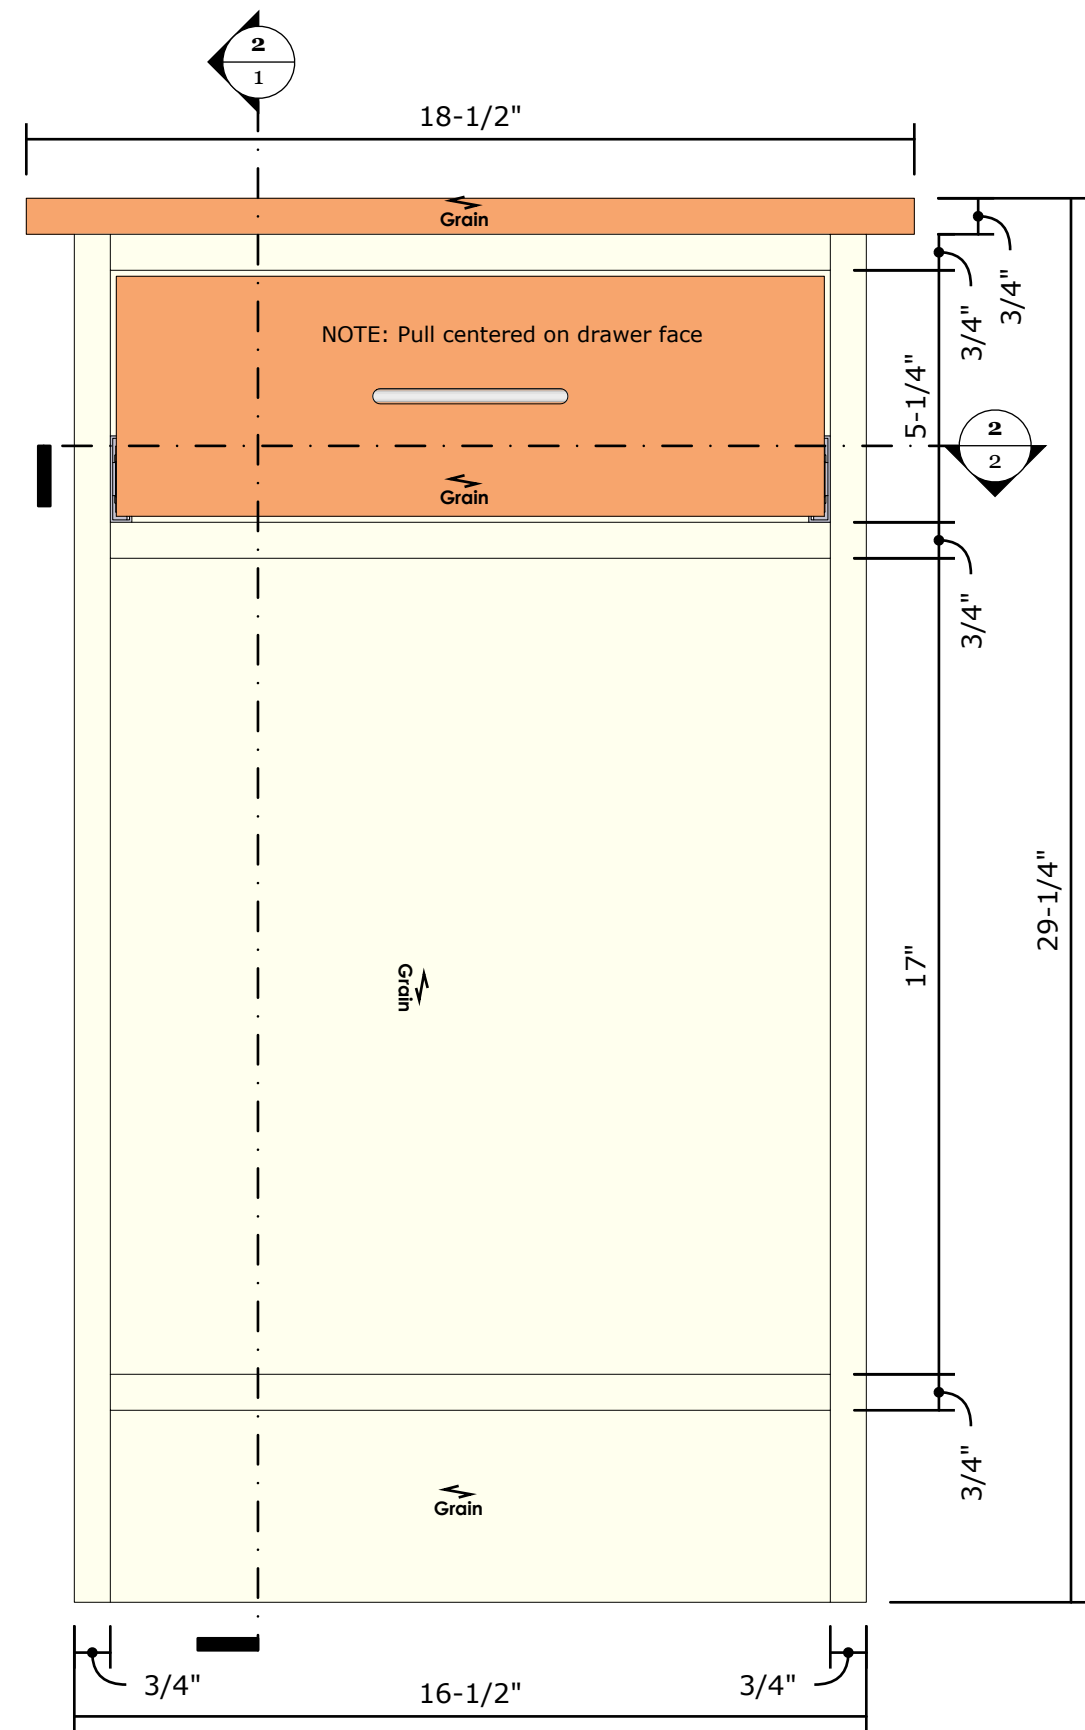

1 Front Elevation

SCALE :: 1/4" = 1"

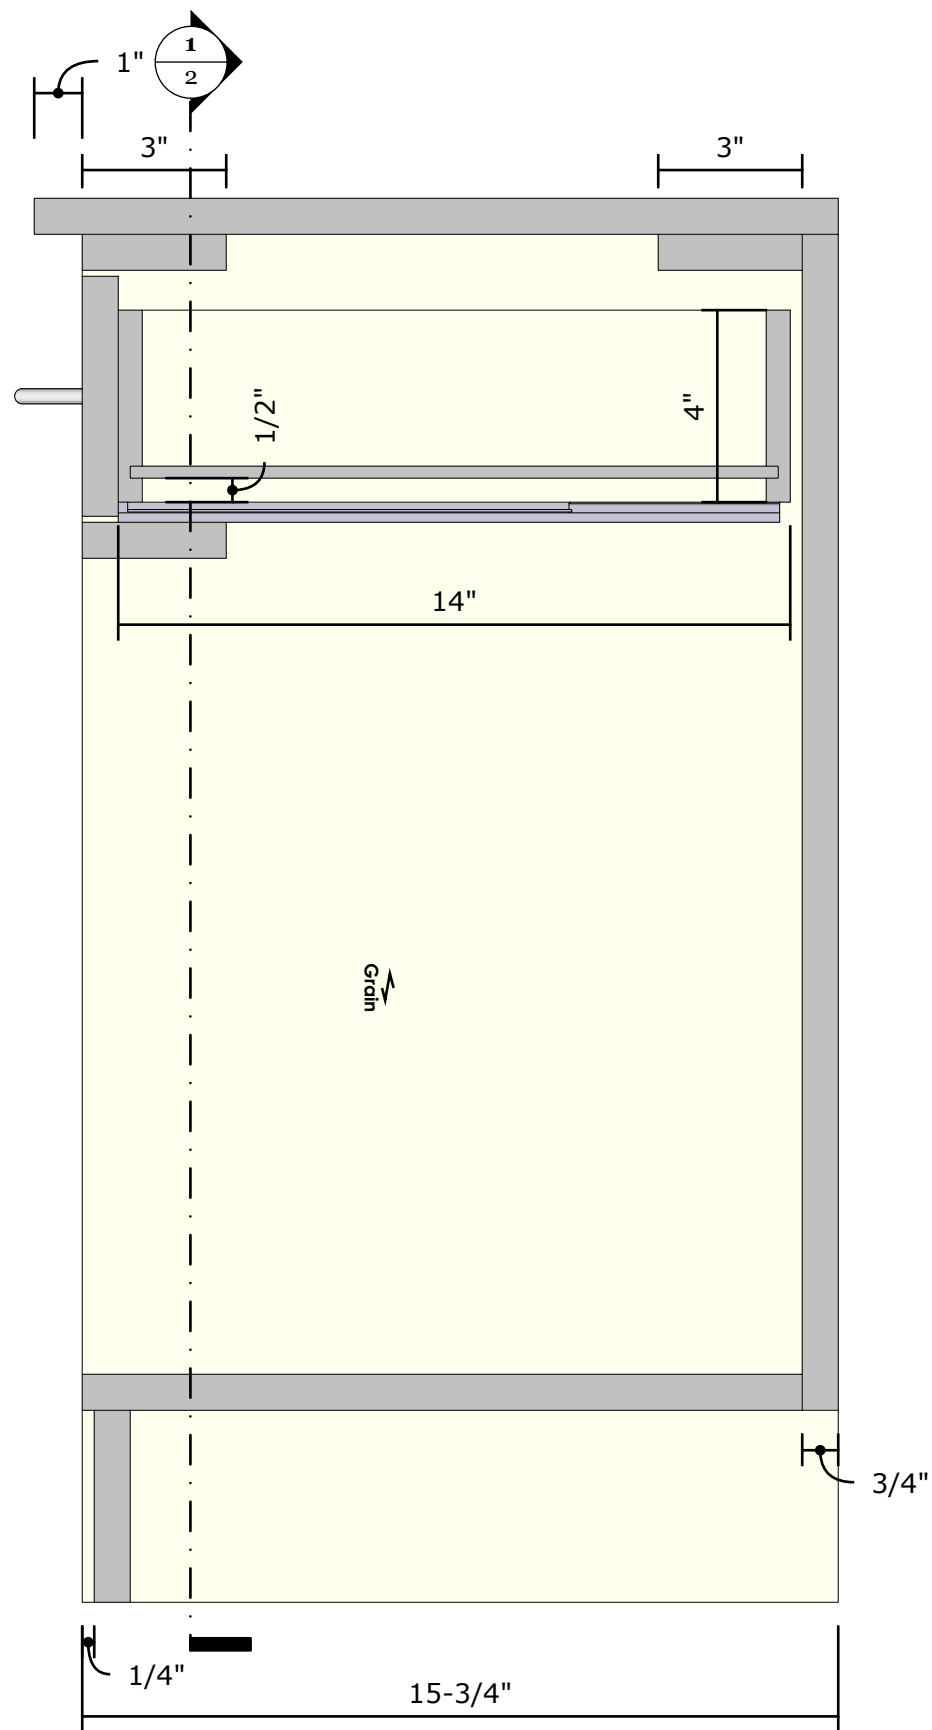

2 Side Section

SCALE :: 1/4" = 1"

SkillsUSA VA 2022


Page: 1

Modern Cabinet

Drawn By: WHB


Cabinetmaking

Contestant #

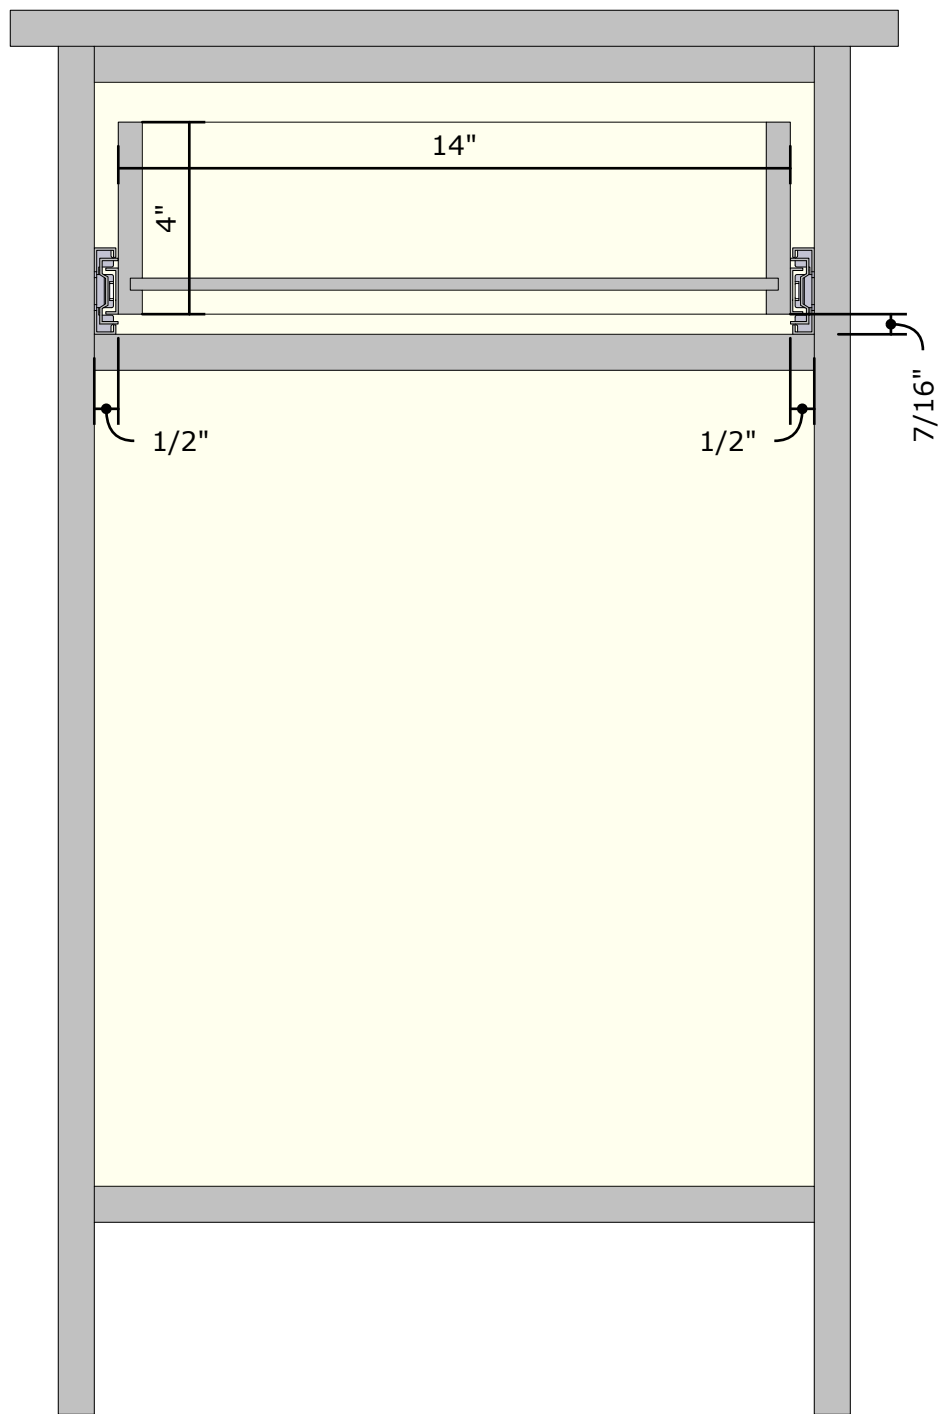

1 Front Section

SCALE :: 1/4" = 1"

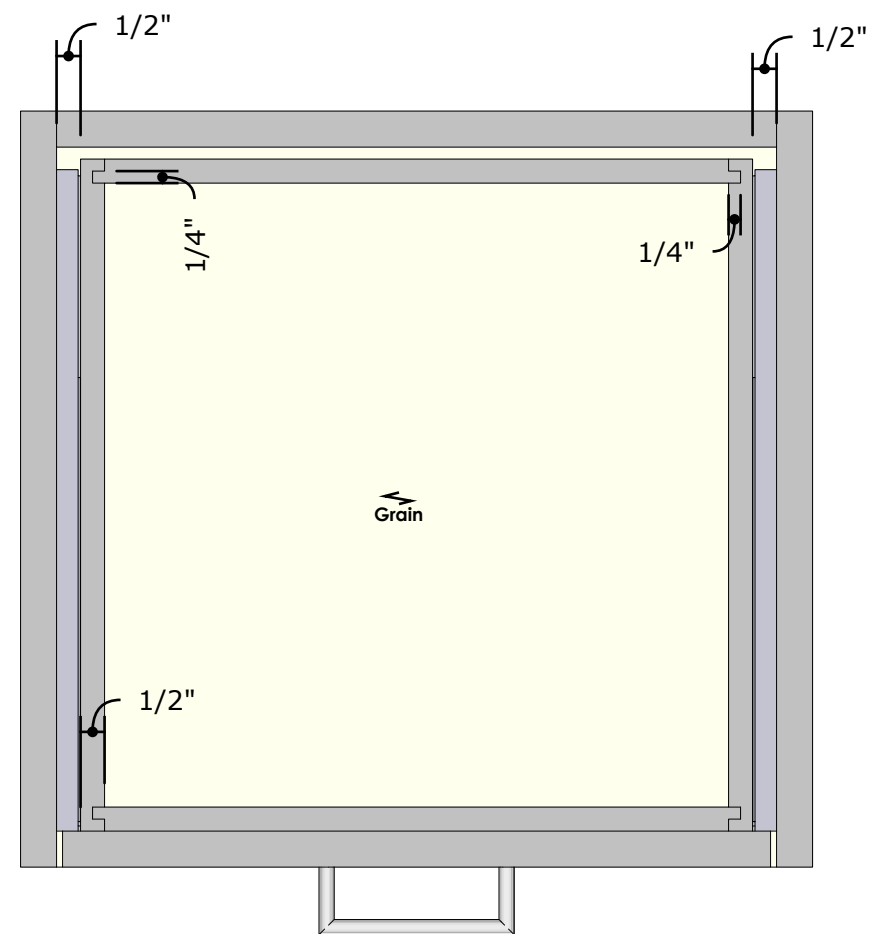

2 Top Section

SCALE :: 1/4" = 1"

SkillsUSA VA 2022		
Page: 2	Modern Cabinet	Drawn By: WHB
Date 04/22		
Cabinetmaking		
Contestant #		

Material List		
3 Pcs	Birch Veneer Core	3/4" x 48" x 32"
1 Pc	Sapeele	3/4" x 6" x 96"
1 Pc	Drawer Side	1/2" x 4" x 96"
1 Set	Ball Bearing Drawer slides	14"
1 pc	Pull	
10'	Edge Banding	15/16"
	Pocket Screws	1 1/4"
	#6 pan head screws	5/8"
	Washer head drawer screws	1 1/8"

Cut List					
Part	Material	Quantity	Thickness	Width	Length
Cabinet Side	Birch Veneer Core				
Cabinet Back	Birch Veneer Core				
Cabinet Bottom	Birch Veneer Core				
Cabinet Stretcher	Birch Veneer Core				
Toe Kick Front	Birch Veneer Core				
Countertop	Sapele				
Drawer Front	Sapele				
Drawer Box Side	Pre-Finished DB Side				
Drawer Box Front	Pre-Finished DB Side				
Drawer Box Bottom	Birch Veneer Core				

- Additional notes:**
- Make sure you have a judge check your cut list prior to cutting wood
 - Hide or fill all fasteners
 - Ease all edges
 - Project should be finish sanded and ready for stain
 - Edge band all exposed, front facing edges
 - 1/8" reveal around doors and drawer fronts, TYP.

SkillsUSA VA 2022		
Page: 3	Modern Cabinet	Drawn By: WHB
Date 04/22		
Cabinetmaking		
Contestant #		